



TRENCH DETAIL
NOT TO SCALE

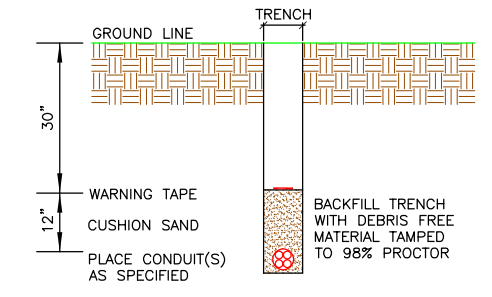


LEGEND

— UG —	PROPOSED CONDUIT
XX' BORE UG	BORE UNDER CONCRETE
- - -	EXISTING CONDUIT
- - -	EXISTING CUSTOMER CONDUIT
PP XX' OH	OVERHEAD: NEW BUILD
PP XX' OH	OVERHEAD: OVERLASH

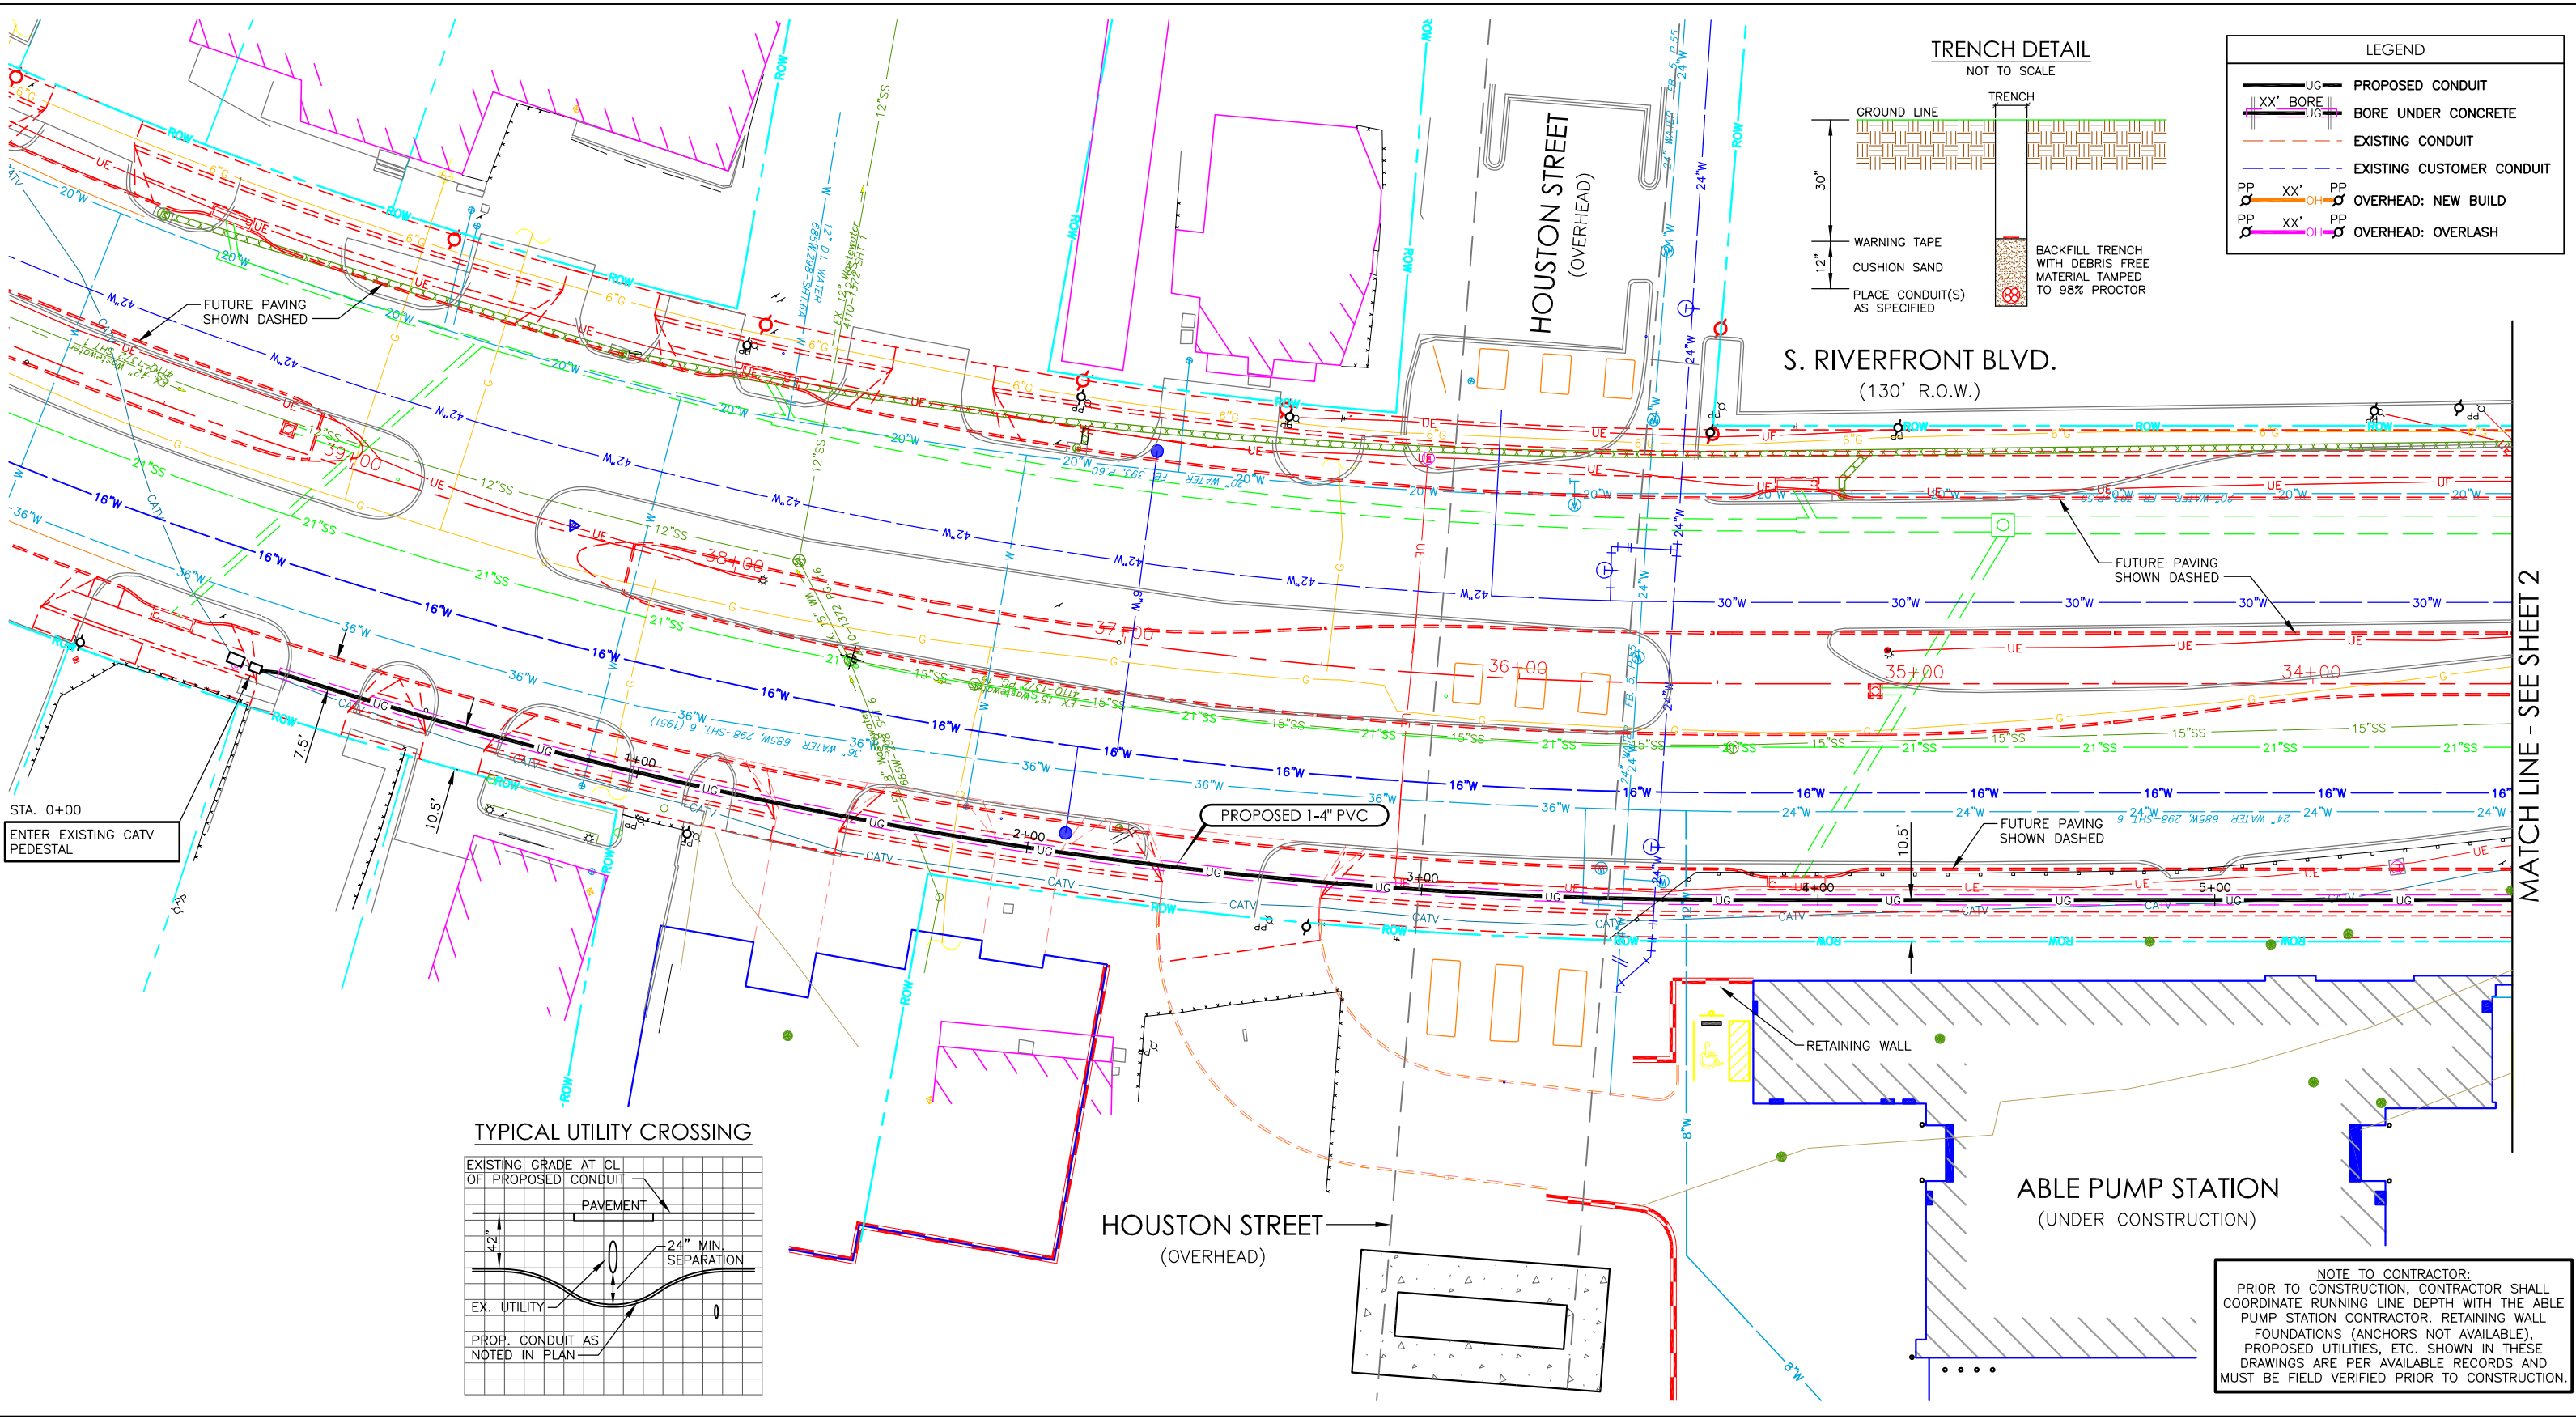

TYPICAL UTILITY CROSSING

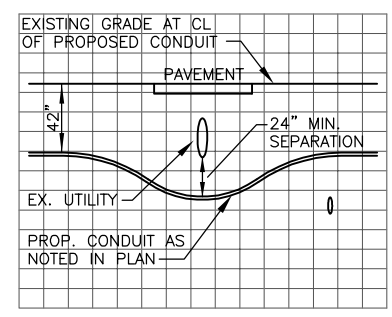

NOTE TO CONTRACTOR:
PRIOR TO CONSTRUCTION, CONTRACTOR SHALL COORDINATE RUNNING LINE DEPTH WITH THE ABLE PUMP STATION CONTRACTOR. RETAINING WALL FOUNDATIONS (ANCHORS NOT AVAILABLE). PROPOSED UTILITIES, ETC. SHOWN IN THESE DRAWINGS ARE PER AVAILABLE RECORDS AND MUST BE FIELD VERIFIED PRIOR TO CONSTRUCTION.

MATCH LINE - SEE SHEET 2